


**FOOTPATH CLOSURE:
FOOTPATH DIVERSION!**

POSSIBLE SITE FOR TREE -


CONTRACTOR PARKING:

Limited parking is available outside the south gate, or on New Road. Please be respectful of residents and keep access to Bride Church Lane clear at all times.

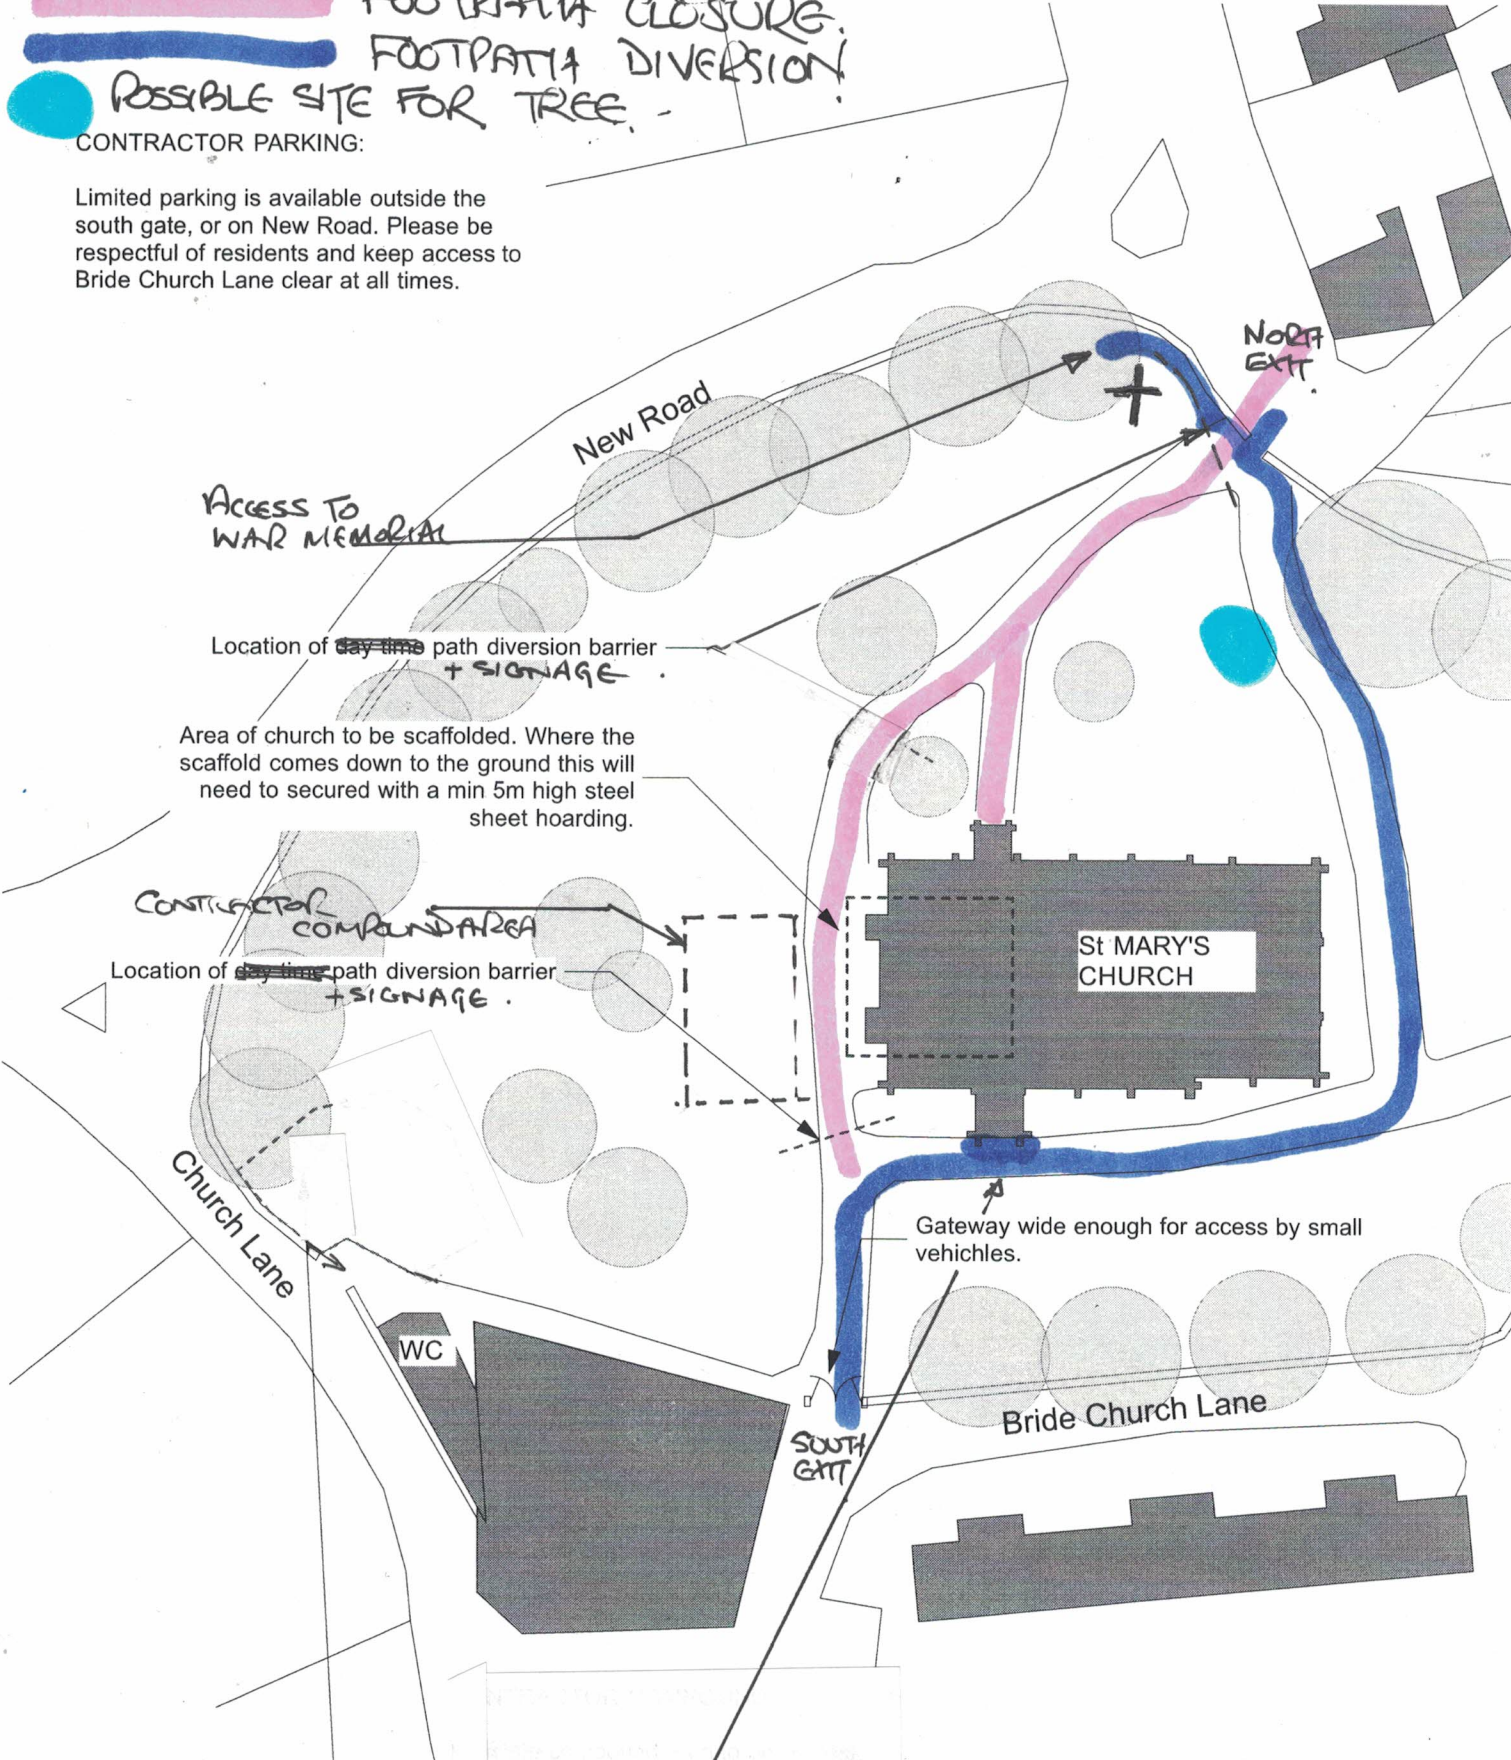

Delivery address:
St Mary's Church
St Mary's Road
Tickhill
Doncaster
DN11 9LY

**MAIN ACCESS TO
CHURCH - SOUTH PARCH**

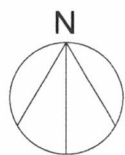

WILES & MAGUIRE
The Danesmead Wing, 33 Fulford Cross, York YO10 4PB
tel.01904 655447 www.wamarchitects.co.uk

**ST MARY'S CHURCH, TICKHILL
Site Plan**

Scale: 1:200 @ A4 - Date: Jul 2019 - By: AW

TIC:05/100 REVISION:

• DO NOT SCALE FROM THIS DRAWING
• THE CONTRACTOR IS TO CHECK ALL DIMENSIONS ON SITE
• THIS DRAWING IS SUBJECT TO COPYRIGHT