


█ FOOTPATH CLOSURE WHILST TOWER SCAFFOLD IS BEING ERECTED
█ FOOTPATH DIVERSION.

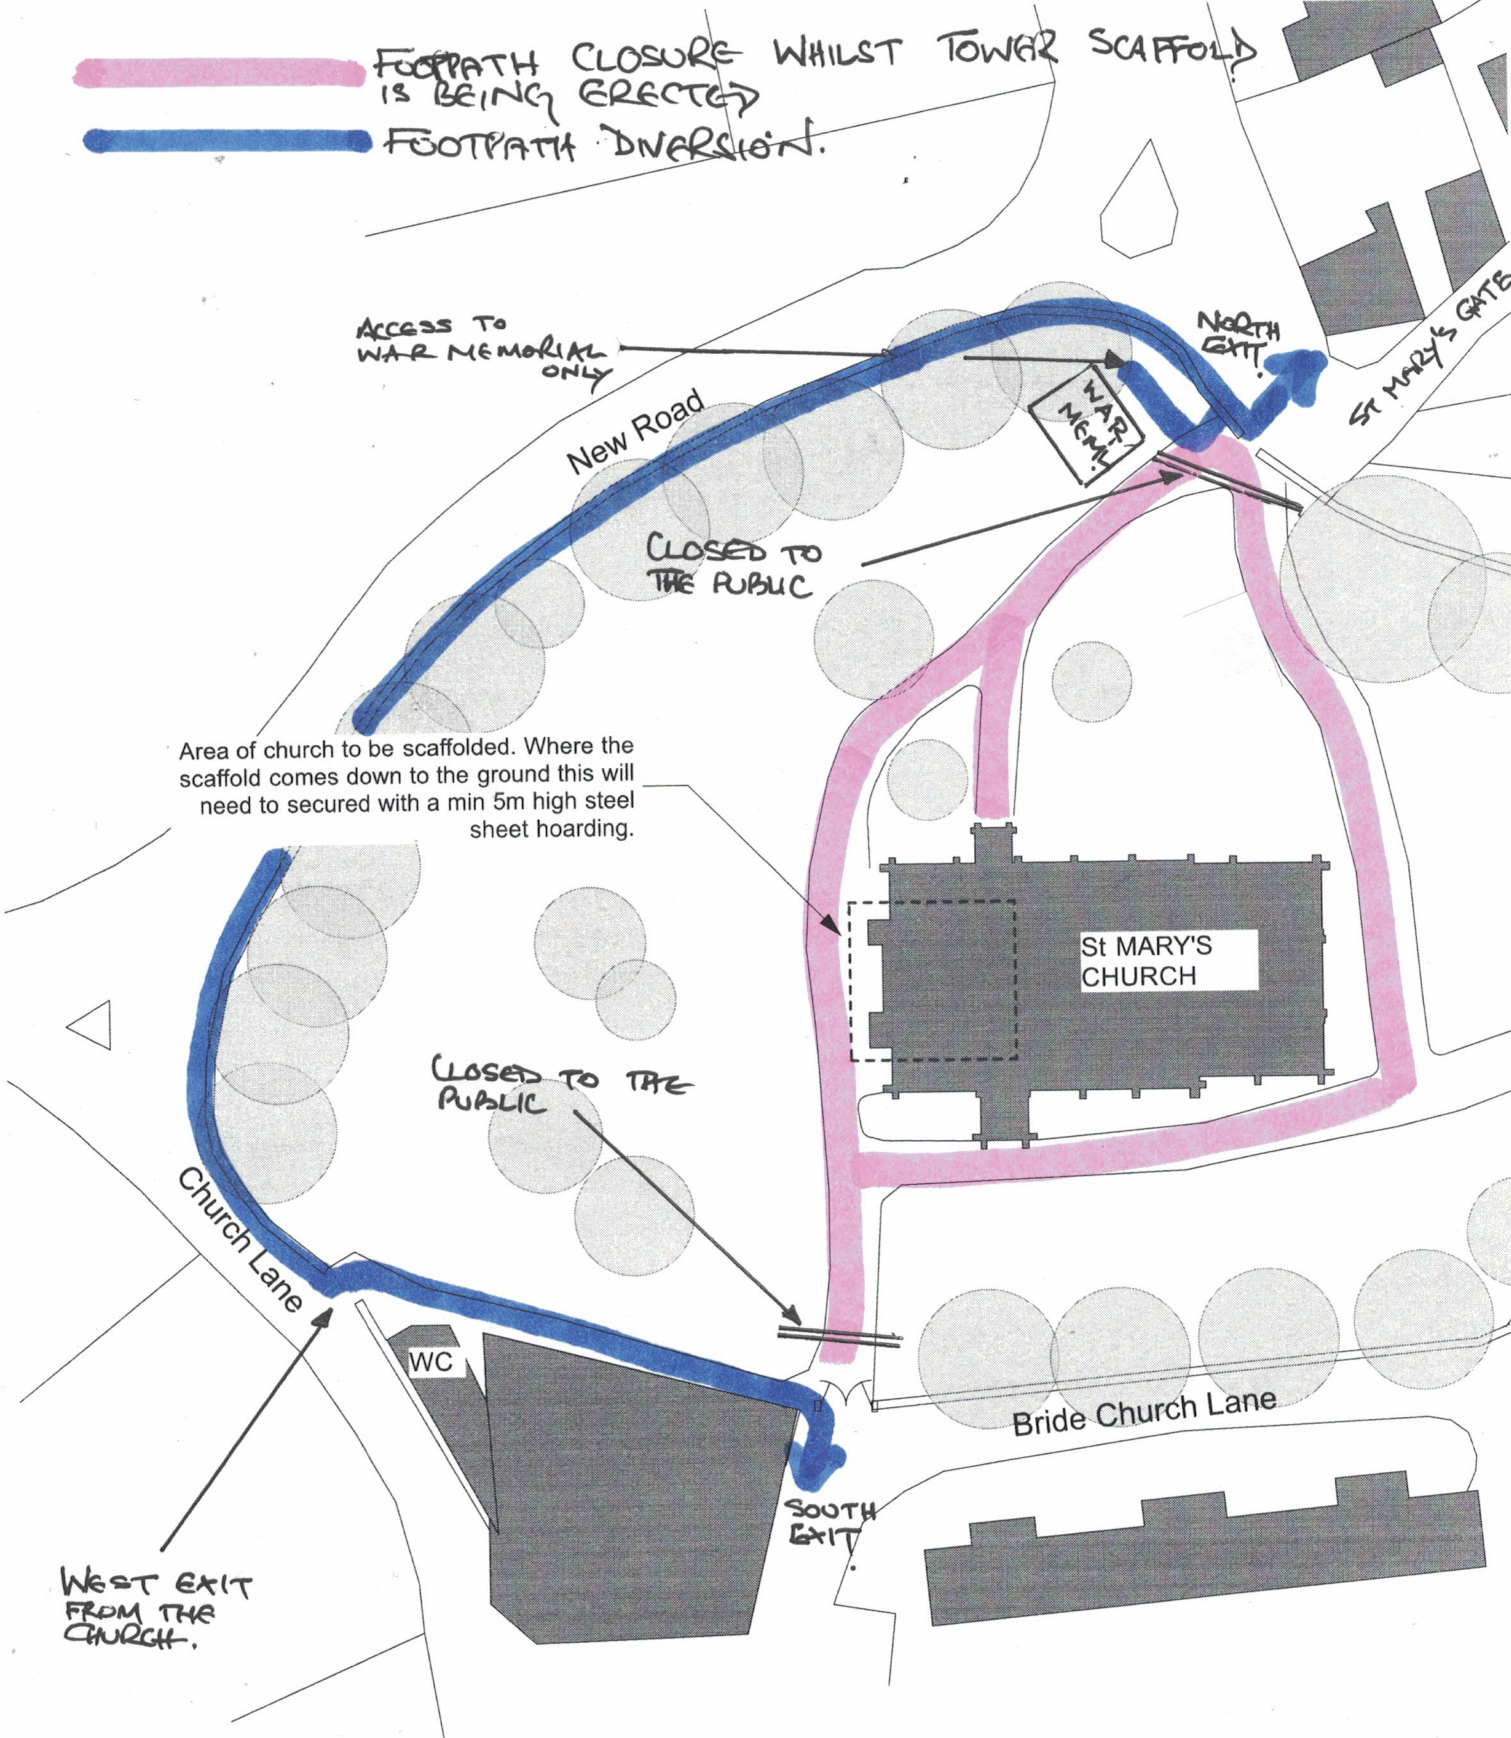

WILES & MAGUIRE
 The Danesmead Wing, 33 Fulford Cross, York YO10 4PB
 tel.01904 655447 www.wamarchitects.co.uk

ST MARY'S CHURCH, TICKHILL
 Site Plan

Scale: 1:200 @ A4 - Date: Jul 2019 - By: AW

TIC:05/100 REVISION: A

• DO NOT SCALE FROM THIS DRAWING
 • THE CONTRACTOR IS TO CHECK ALL DIMENSIONS ON SITE
 • THIS DRAWING IS SUBJECT TO COPYRIGHT

Delivery address:
 St Mary's Church
 St Mary's Road
 Tickhill
 Doncaster
 DN11 9LY

